

# First Presbyterian Church of Cazenovia

Sanctuary Pass Through Project

Town Hall Meeting

September 24, 2017


# Introduction

- What is the Project?
  - A handicap accessible walkway from the Sanctuary to the entrance area of the Meeting House
- Why are we doing this Project?
  - To provide a more convenient ADA compliant access way to the Meeting House without having to negotiate two sets of steps and a narrow doorway

# What's Involved in the Project?


- A new 3 foot wide doorway opening on the west side (Lakeside) of the Pulpit.
- A wider hallway and gradual ramp (ADA compliant) up to the Meeting House entrance area
- An architecturally pleasing matching faux doorway on the east side of the Pulpit

# Plan View

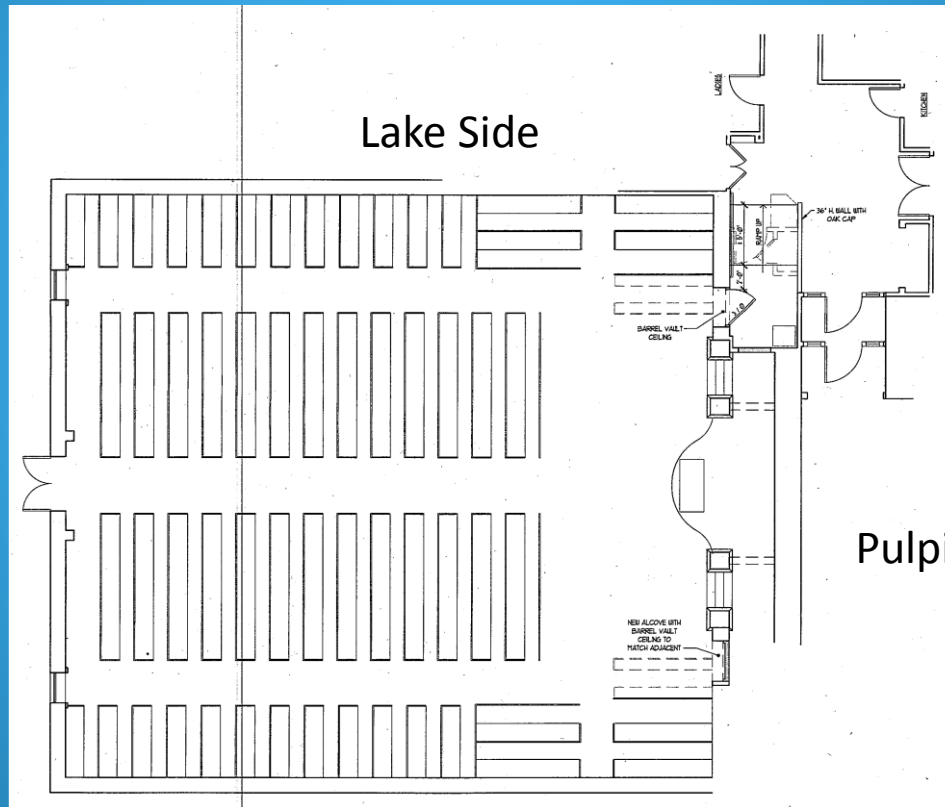

PP

# Elevation View (from Pews)

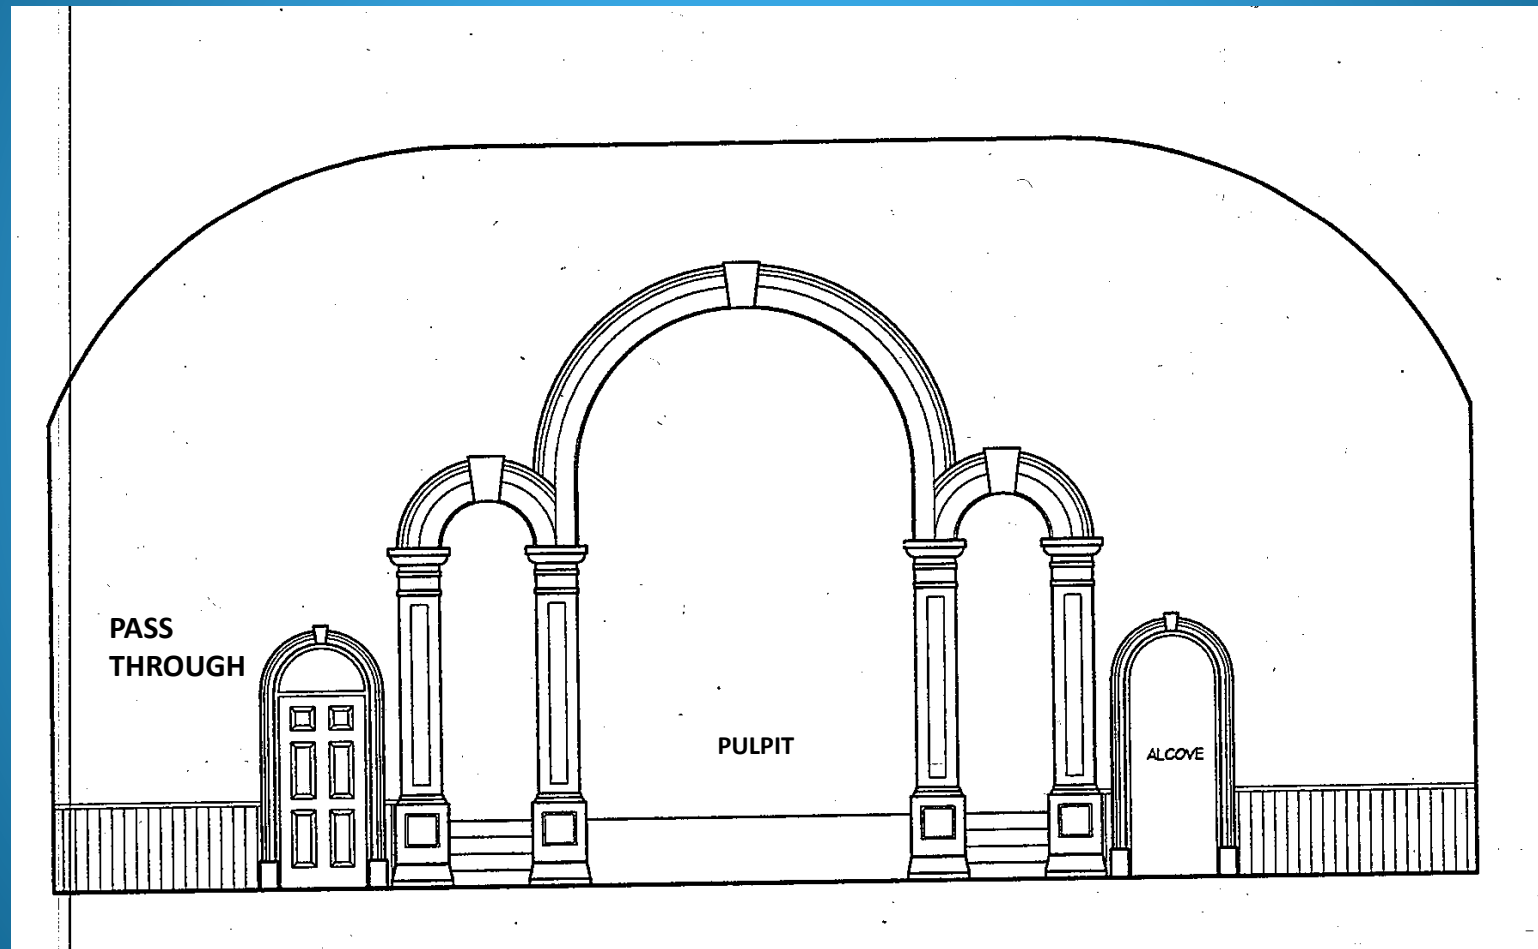

# Architectural Rendering





# Architectural Rendering



# Architectural Rendering






# Architectural Rendering



# Other Bundle Projects

- Update Restroom in Meeting House entrance way
  - Make handicap accessible
  - Convert into a Uni-Sex facility
  - New ADA compliant fixtures, lavatory, increase doorway to 3 foot width, add changing table, reconfigure and remove partitions to include one toilet

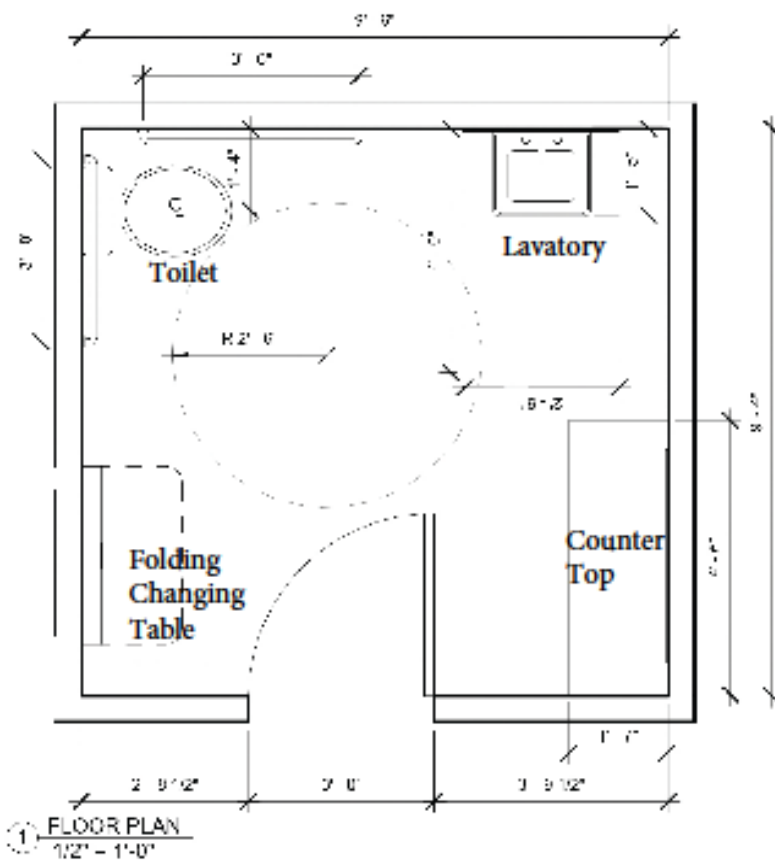

www.autodesk.com/rsvit

1st Pres.

ADA Restroom

Floor Plan

Project number	Project Number
Date	Issue Date
Drawn by	Author
Checked by	Checker

A101

Scale: 1/2" = 1'-0"

# Other Bundle Projects

- Flooring in Meeting House Entrance Area
  - Flooring in this area is old and deteriorating
  - Replacement flooring would tie into the Pass Through work so this would be all new construction

# Other Bundle Projects

- Rear Meeting House Entrance Improvements
  - Make handicap accessible with ADA compliant ramp
  - Enlarge door to 3 foot width
  - Construct outside portico to facilitate drop offs, wheel chair unloading, etc.



# What's All This Going to Cost?

- Trustees have been working with several contractors to determine budgetary pricing for these projects
- We have received several responsive estimates from contractors
- Project could be done in phases or all at once

# Project Estimates

- Pass Through \$ 35,000
- Unisex Restroom \$ 17,000
- Meeting House Entrance Floor \$ 4,000
- Meeting House Rear Entrance \$ 14,000
  
- Grand Total \$ 70,000

# How Do We Fund These Projects

- Session in 2016 Allocated \$40,000 of Existing General Funds for Pass Through Project
- Seeking Grant Monies to help offset costs
- Fundraising Opportunities to raise additional monies

# Next Steps

- Decide which project(s) should be initiated
- Select and enter into an agreement with contractor(s) to perform work
- Initiate Work Fall/Winter 2017-2018
- Initiate fundraising activities and grant applications